




EXISTING PARTIAL CELLAR FLOOR DEMOLITION PLAN (APT. 1CR)
SCALE: 3/8" = 1'-0"

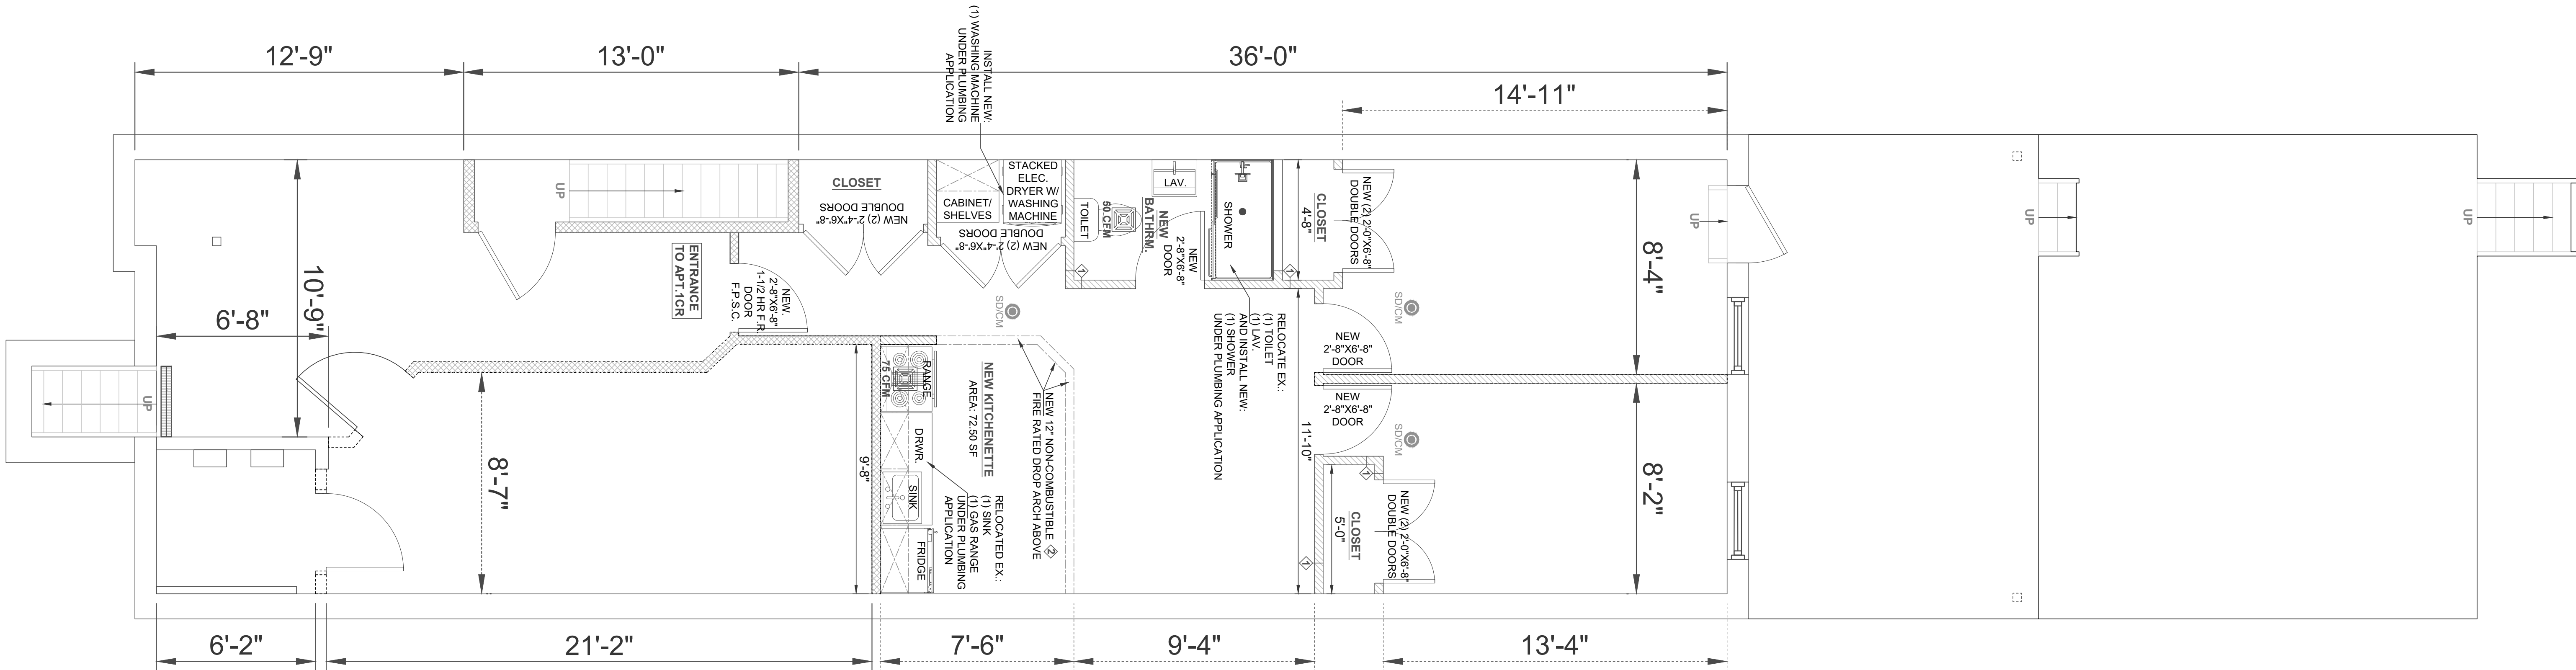

PROPOSED PARTIAL CELLAR FLOOR PLAN (APT. 1CR)
SCALE: 3/8" = 1'-0"